
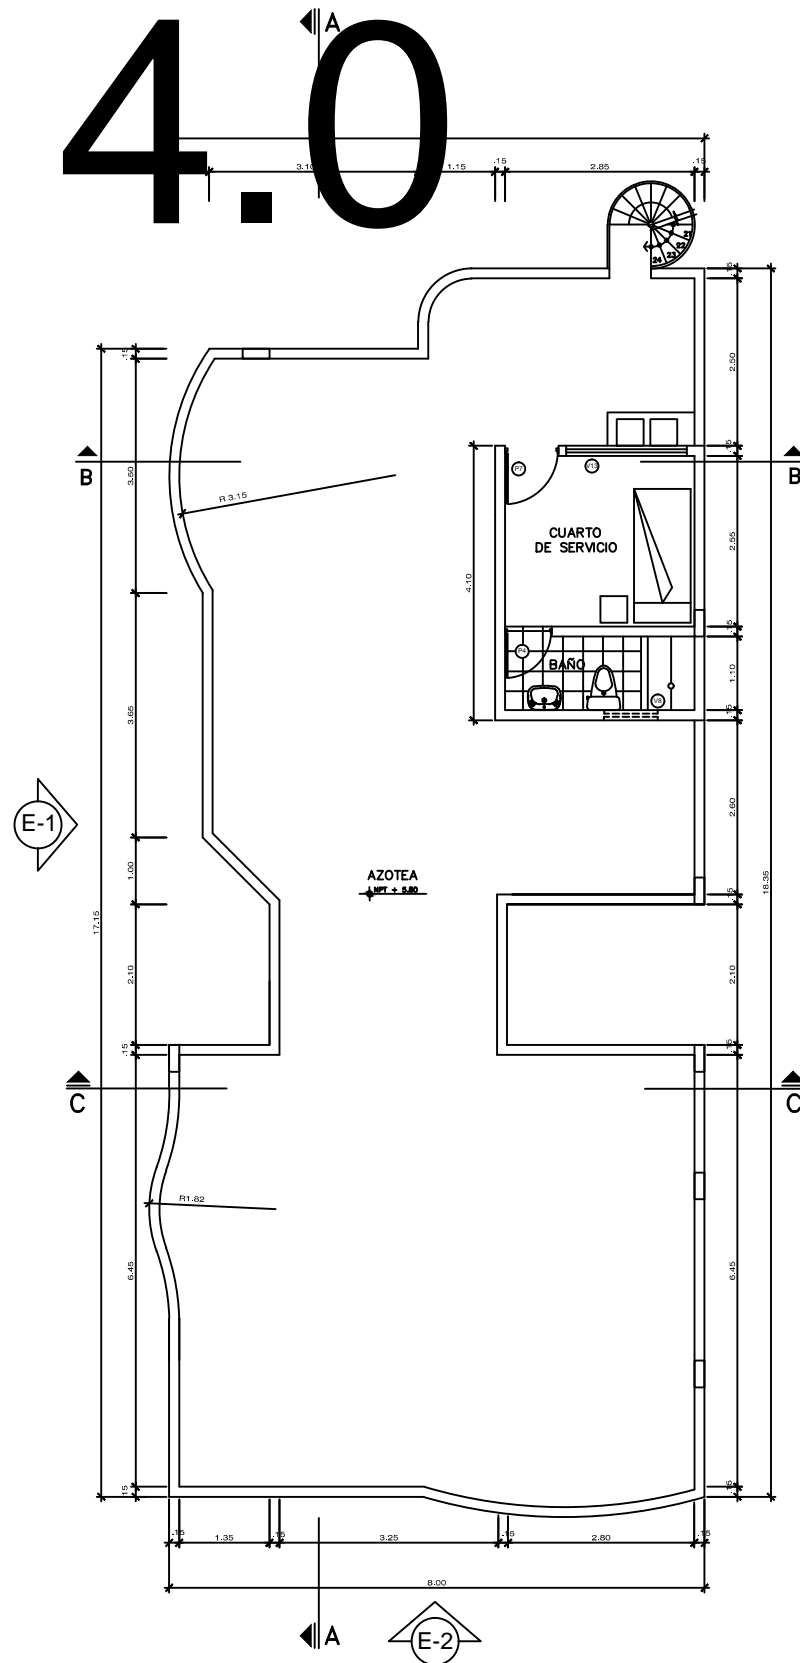
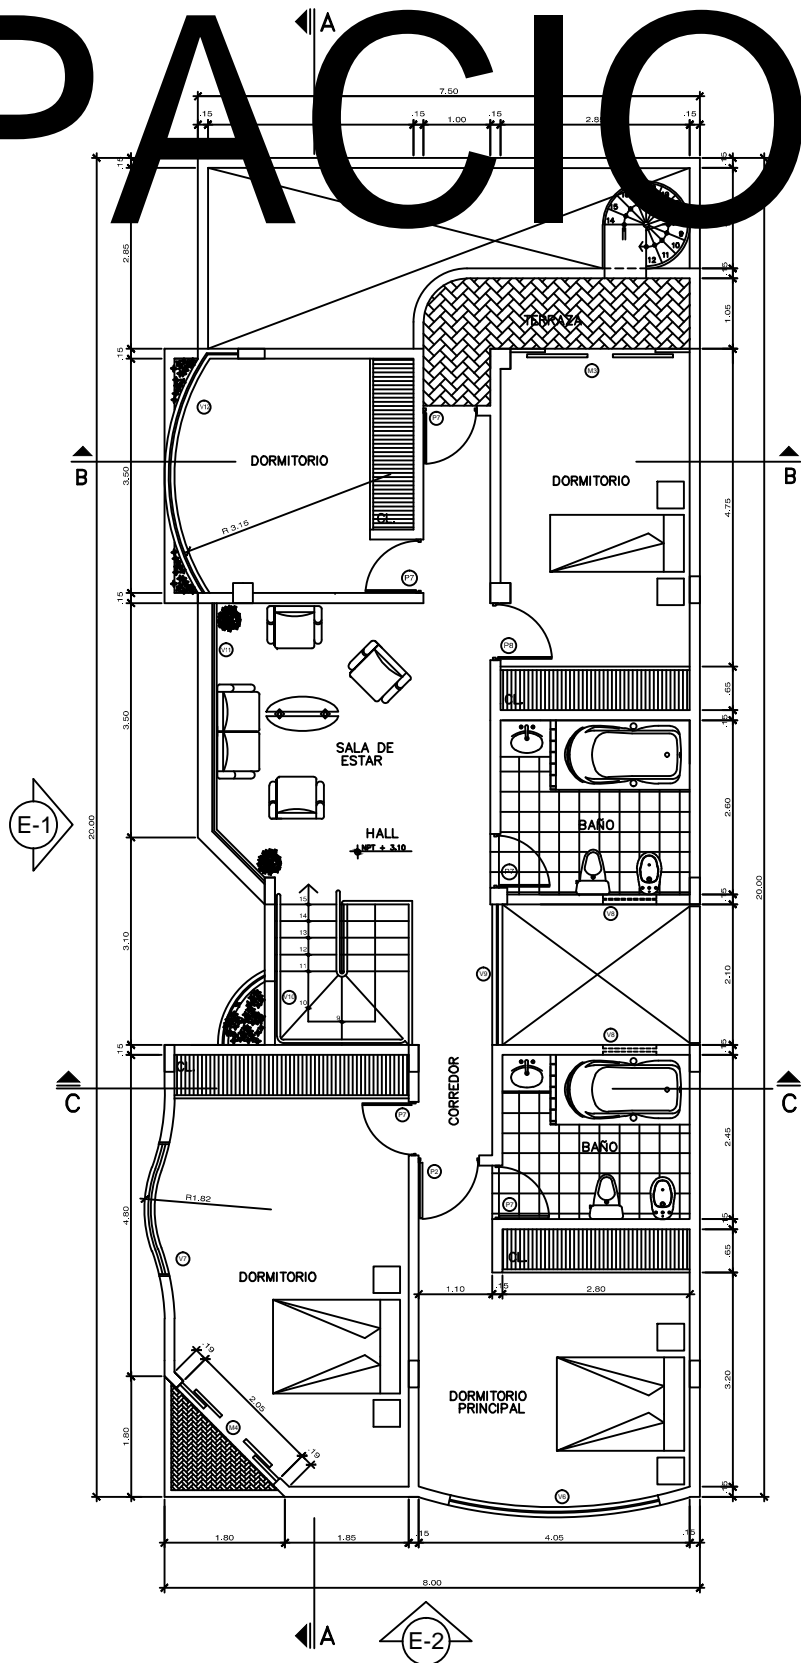


ESPACIO 4.0

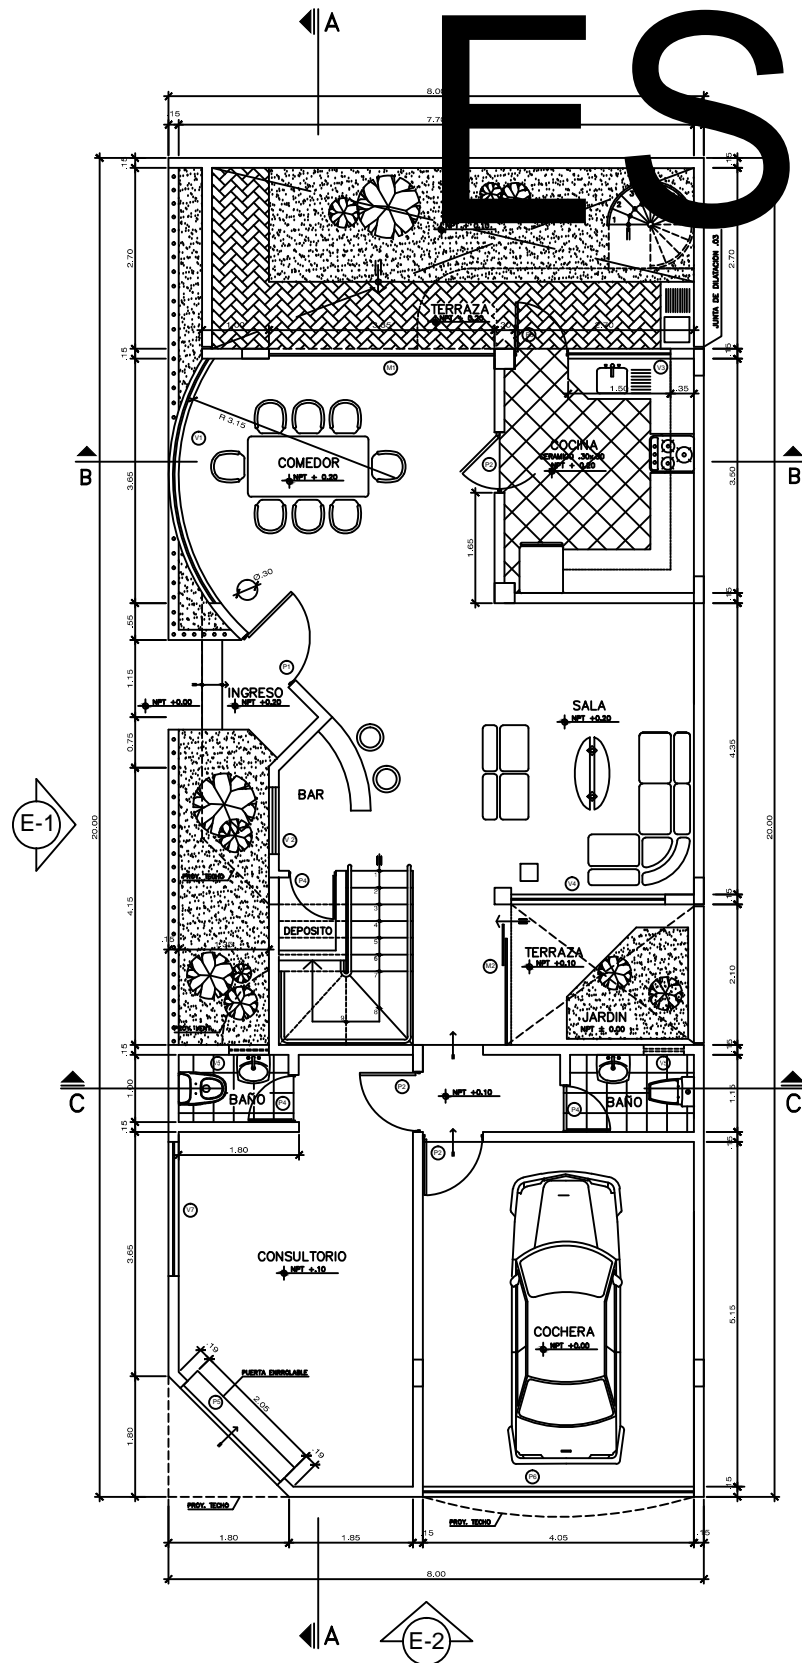

CUADRO DE VANOS VENTANAS				
ANCHO	ALTURA	ALFEIZAR	TIPO	
V1	3.85	1.45	1.00	madera, vidrio
V2	1.00	1.45	1.00	madera, vidrio
V3	1.50	1.40	1.00	madera, vidrio
V4	2.30	1.50	0.90	madera, vidrio
V5	0.80	0.30	2.00	madera, vidrio
V6	3.15	1.80	0.90	madera, vidrio
V7	2.00	1.80	0.90	madera, vidrio
V8	0.80	0.30	2.00	madera, vidrio
V9	2.10	1.70	0.80	madera, vidrio
V10	0.85	2.30	1.15	madera, vidrio
V11	4.05	2.50	—	madera, vidrio
V12	3.50	1.70	0.80	madera, vidrio
V13	1.80	1.20	0.90	madera, vidrio

CUADRO DE VANOS PUERTAS Y MAMPARAS			
ANCHO	ALTO	TIPO	
P1	1.00	2.10	APANELADA Y LAQUEADA
P2	0.90	2.10	APANELADA Y LAQUEADA
P3	0.80	2.40	APANELADA Y LAQUEADA
P4	0.70	2.10	APANELADA Y LAQUEADA
P5	2.05	2.40	APANELADA Y LAQUEADA
P6	4.05	2.65	APANELADA Y LAQUEADA
P7	0.80	2.10	APANELADA Y LAQUEADA
P8	0.85	2.10	APANELADA Y LAQUEADA
M1	3.35	2.70	APANELADA Y LAQUEADA
M2	2.10	2.40	APANELADA Y LAQUEADA
M3	2.65	2.10	APANELADA Y LAQUEADA
M4	2.05	2.50	APANELADA Y LAQUEADA