



ESPACIO 4.0

CUADRO DE VANOS PUERTAS			
P	ANCHO	ALTURA	TIPO
P1	0.70	2.10	contraplacado
P2	0.80	2.10	contraplacado
P3	0.85	2.10	contraplacado
P4	0.90	2.10	panelada
P5	1.00	2.10	panelada
P6	0.90	2.10	contraplacado
P7	0.65	2.10	contraplacado
M1	2.80	2.10	vidrio, madera
M2	3.90	2.10	vidrio, madera(flp)


CUADRO DE VANOS VENTANAS				
V	ANCHO	ALTURA	ALFEIZAR	TIPO
V1	0.80	1.70	0.90	vidrio, madera
V2	1.25	0.50	2.10	vidrio, madera
V3	2.30	1.20	0.90	vidrio, madera
V4	2.35	1.20	0.90	vidrio, madera
V5	3.00	2.45	0.00	vidrio, madera
V6	3.20	2.10	0.00	vidrio, madera
V7	2.05	1.70	0.40	vidrio, madera
V8	2.90	1.70	0.40	vidrio, madera
V9	2.10	1.70	0.40	vidrio, madera
V10	1.70	1.70	0.40	vidrio, madera
V11	2.00	0.70	0.40	vidrio, madera
V12	3.00	0.70	0.40	vidrio, madera

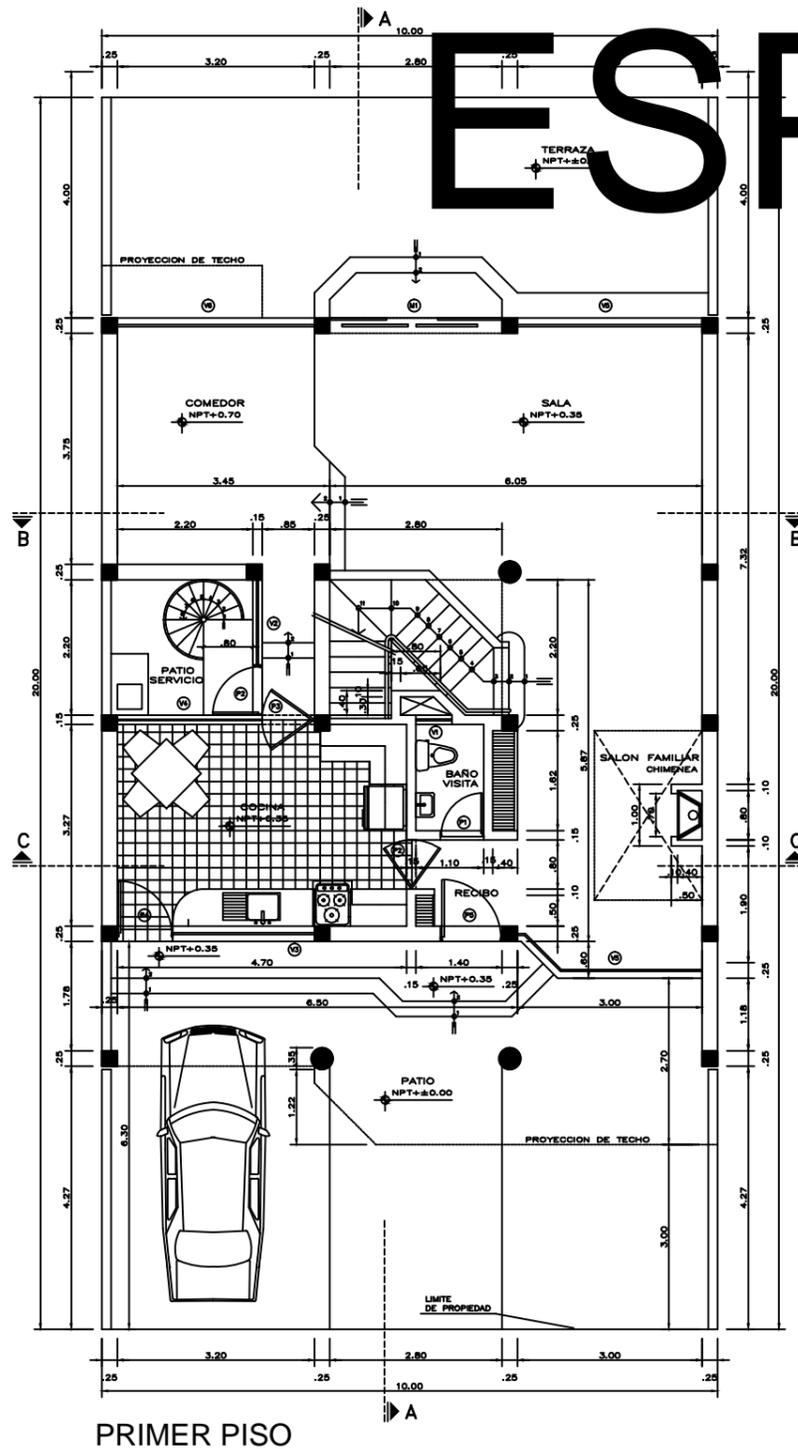

PRIMER PISO

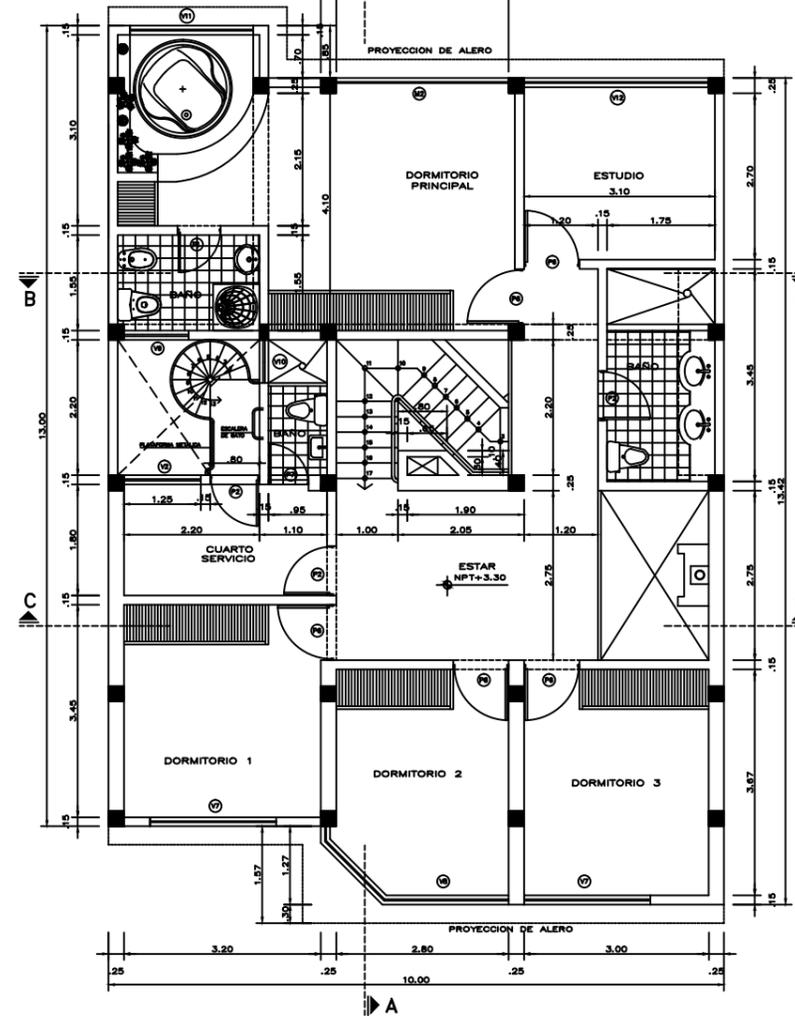

SEGUNDO PISO

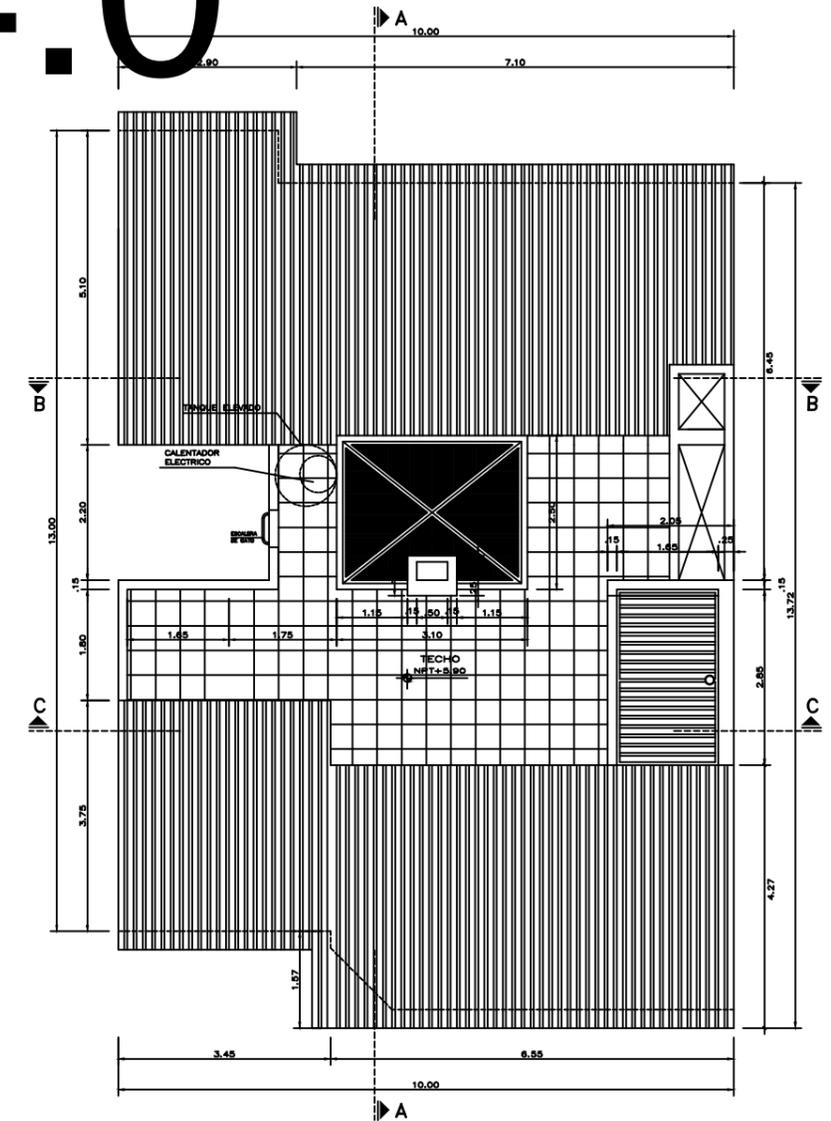

PLANTA TECHOS
ESCALA : 1/50