



PLANTA PRIMER NIVEL

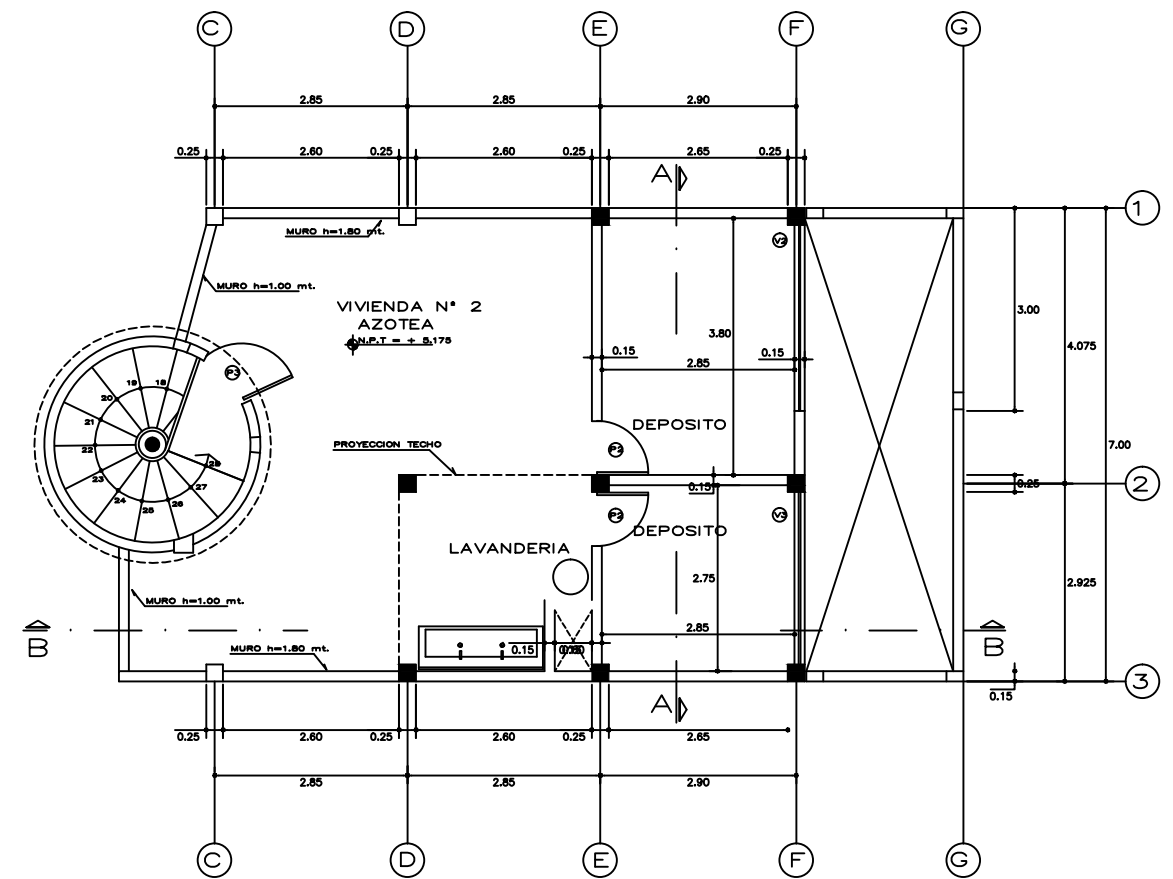

PLANTA AZOTEA

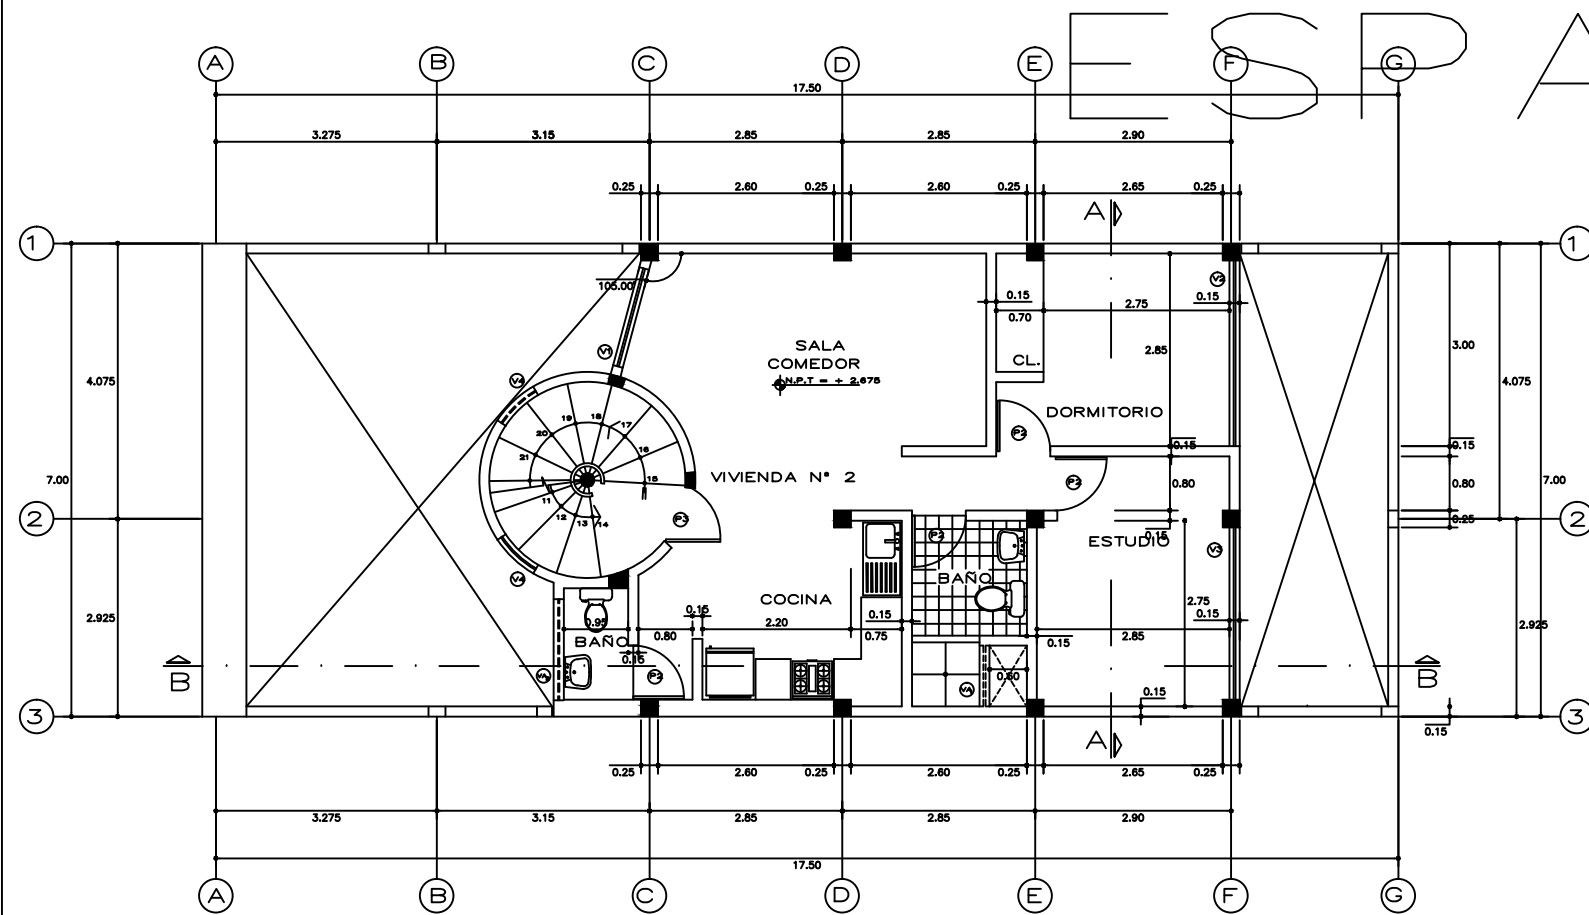

PLANTA SEGUNDO NIVEL

# ESPACIO ACIO 4.0

CUADRO DE VANOS			
TIPO	ANCHO	ALTO	ALF.
P-1	1.90	2.30	-
P-2	0.80	2.30	-
P-3	0.90	2.30	-
P-4	1.00	2.20	-
P-5	2.55	2.20	-
V-1	1.50	1.40	0.90
V-2	2.75	1.40	0.90
V-3	2.55	1.40	0.90
V-4	0.68	1.00	VAR.
VA-1	0.80	0.40	1.90
VA-2	1.50	0.40	1.90